


Furniture Legend

- 10 36" x 60" Folding Tables
 Linens (Black)
- 6
 High Top Tables, beige wood (no linens)
- 24
 Stools for High Tops, dark grey
- 38
 Cushioned Chairs, olive green (no arms)
- 90
 Plastic Chairs, beige (no arms)

 <small>DECIDEDLY JAZZ DANCEWORKS</small>	Drawing Floor Plan	Scale 3/32" = 1'-0"
	Show Name House Hang	Rev. 23/10/2016

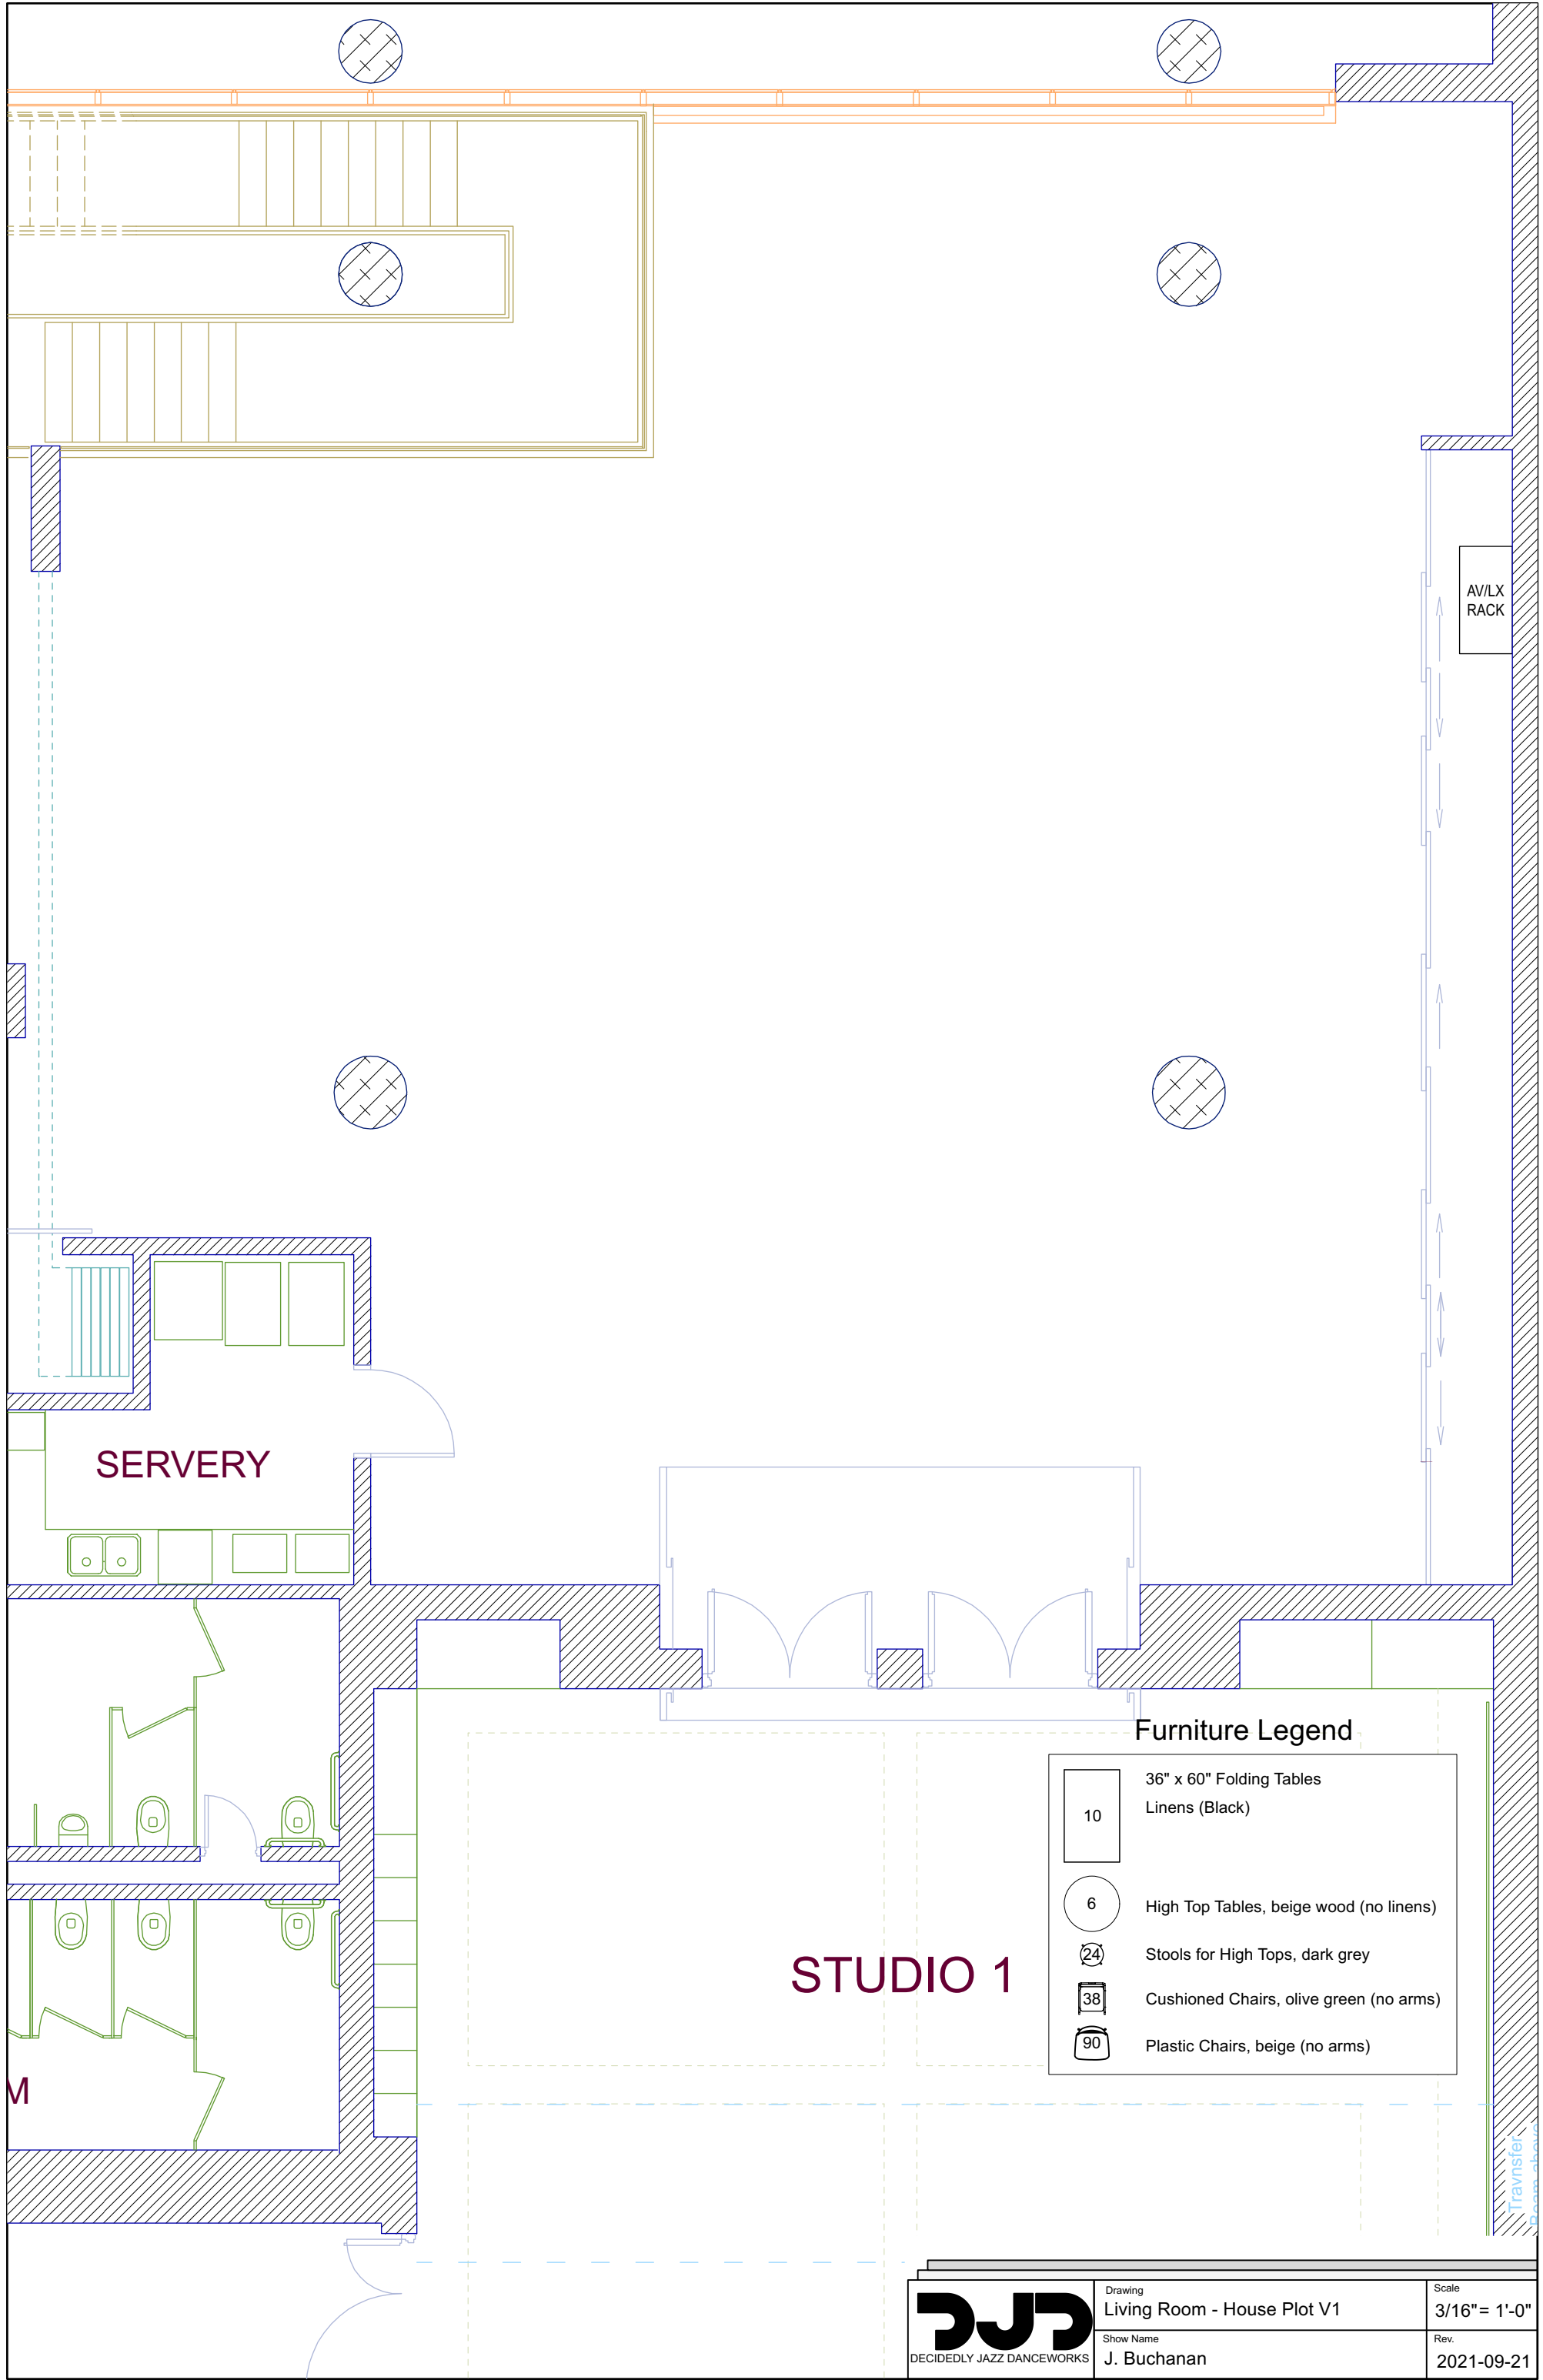

SERVERY


STUDIO 1

AV/LX RACK


Furniture Legend

10	36" x 60" Folding Tables Linens (Black)
6	High Top Tables, beige wood (no linens)
24	Stools for High Tops, dark grey
38	Cushioned Chairs, olive green (no arms)
90	Plastic Chairs, beige (no arms)

M

 DECIDEDLY JAZZ DANCEWORKS	Drawing Living Room - House Plot V1	Scale 3/16" = 1'-0"
	Show Name J. Buchanan	Rev. 2021-09-21

Travnster

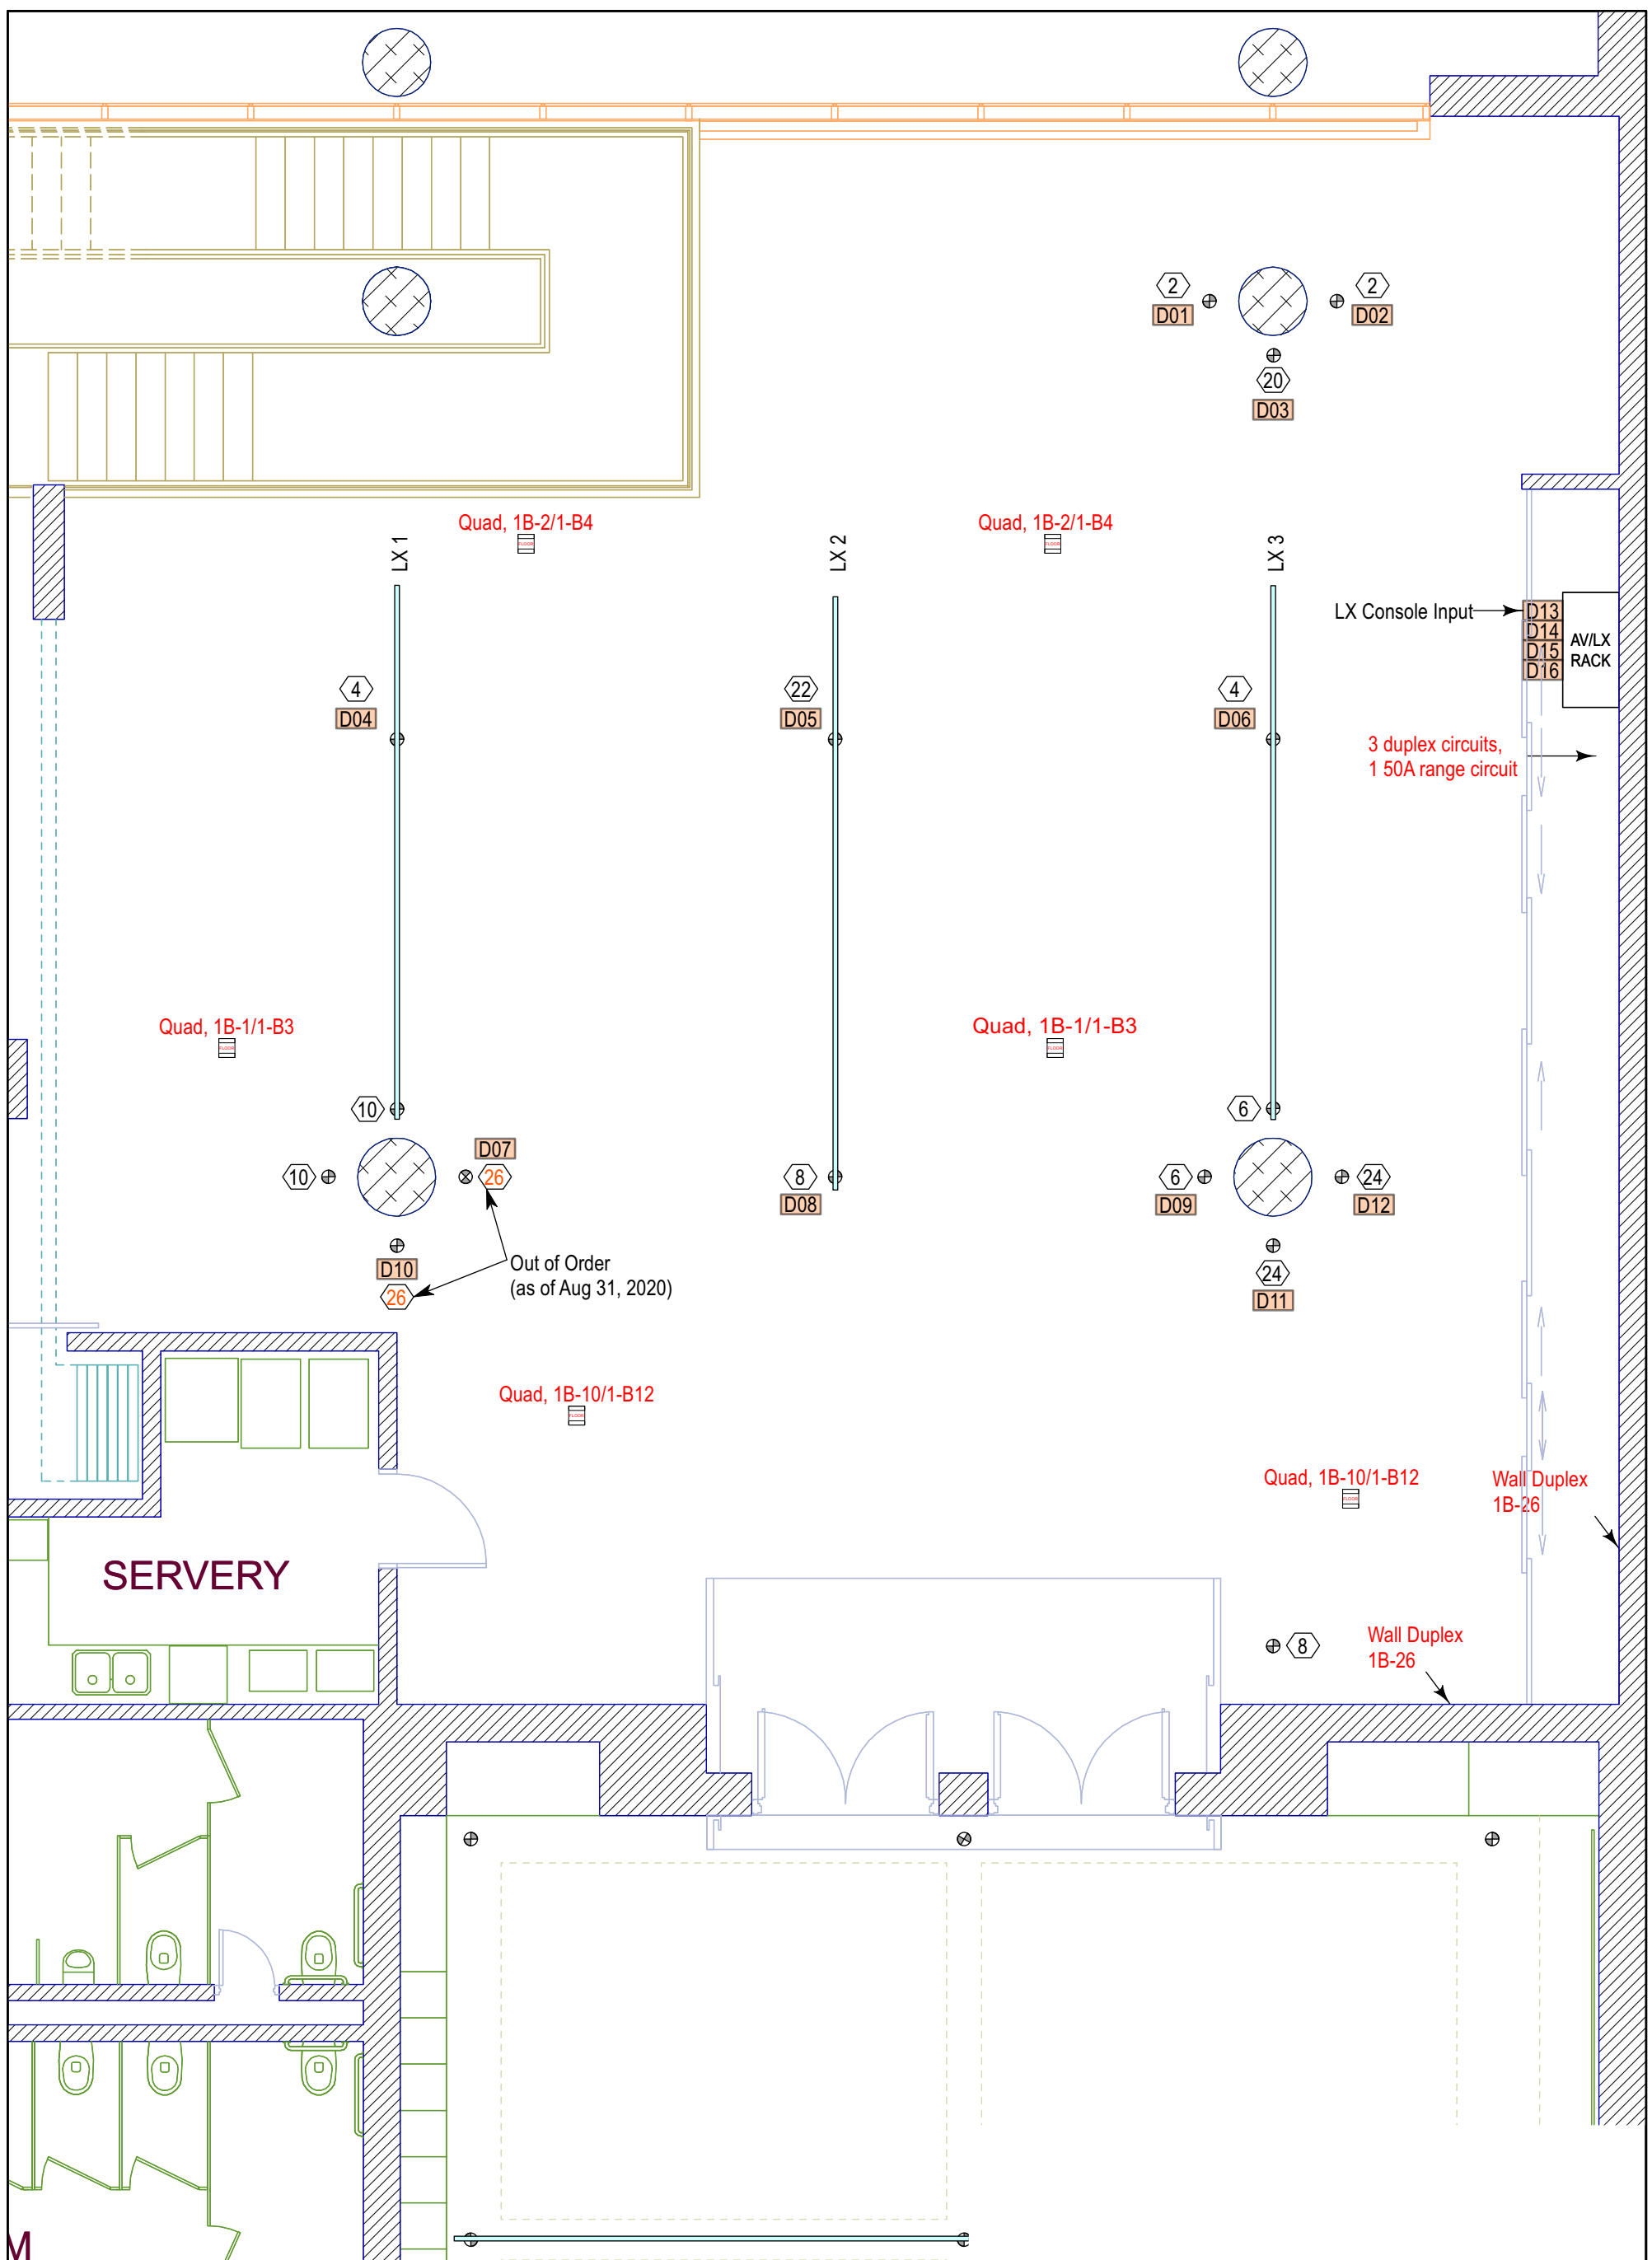


Distribution Legend

- 15A Ceiling Circuit - Quad UG Outlet
- DMX Port - 5pin XLR Connector
- Floor Pocket - 2x 15A Duplex UG Outlet
- Rigging Point - 1/2 Tonne Non Dynamic Load

General Notes

1. Some floor pocket and ceiling circuits are ganged together.
2. Ceiling circuits have their prefixes removed for clarity. The prefix that is used to label all ceiling circuits is: 1C-CCT##

 <small>DECIDEDLY JAZZ DANCEWORKS</small>	Drawing Living Room - House Plot V1	Scale 3/16" = 1'-0"
	Show Name J. Buchanan	Rev. 2021-09-21

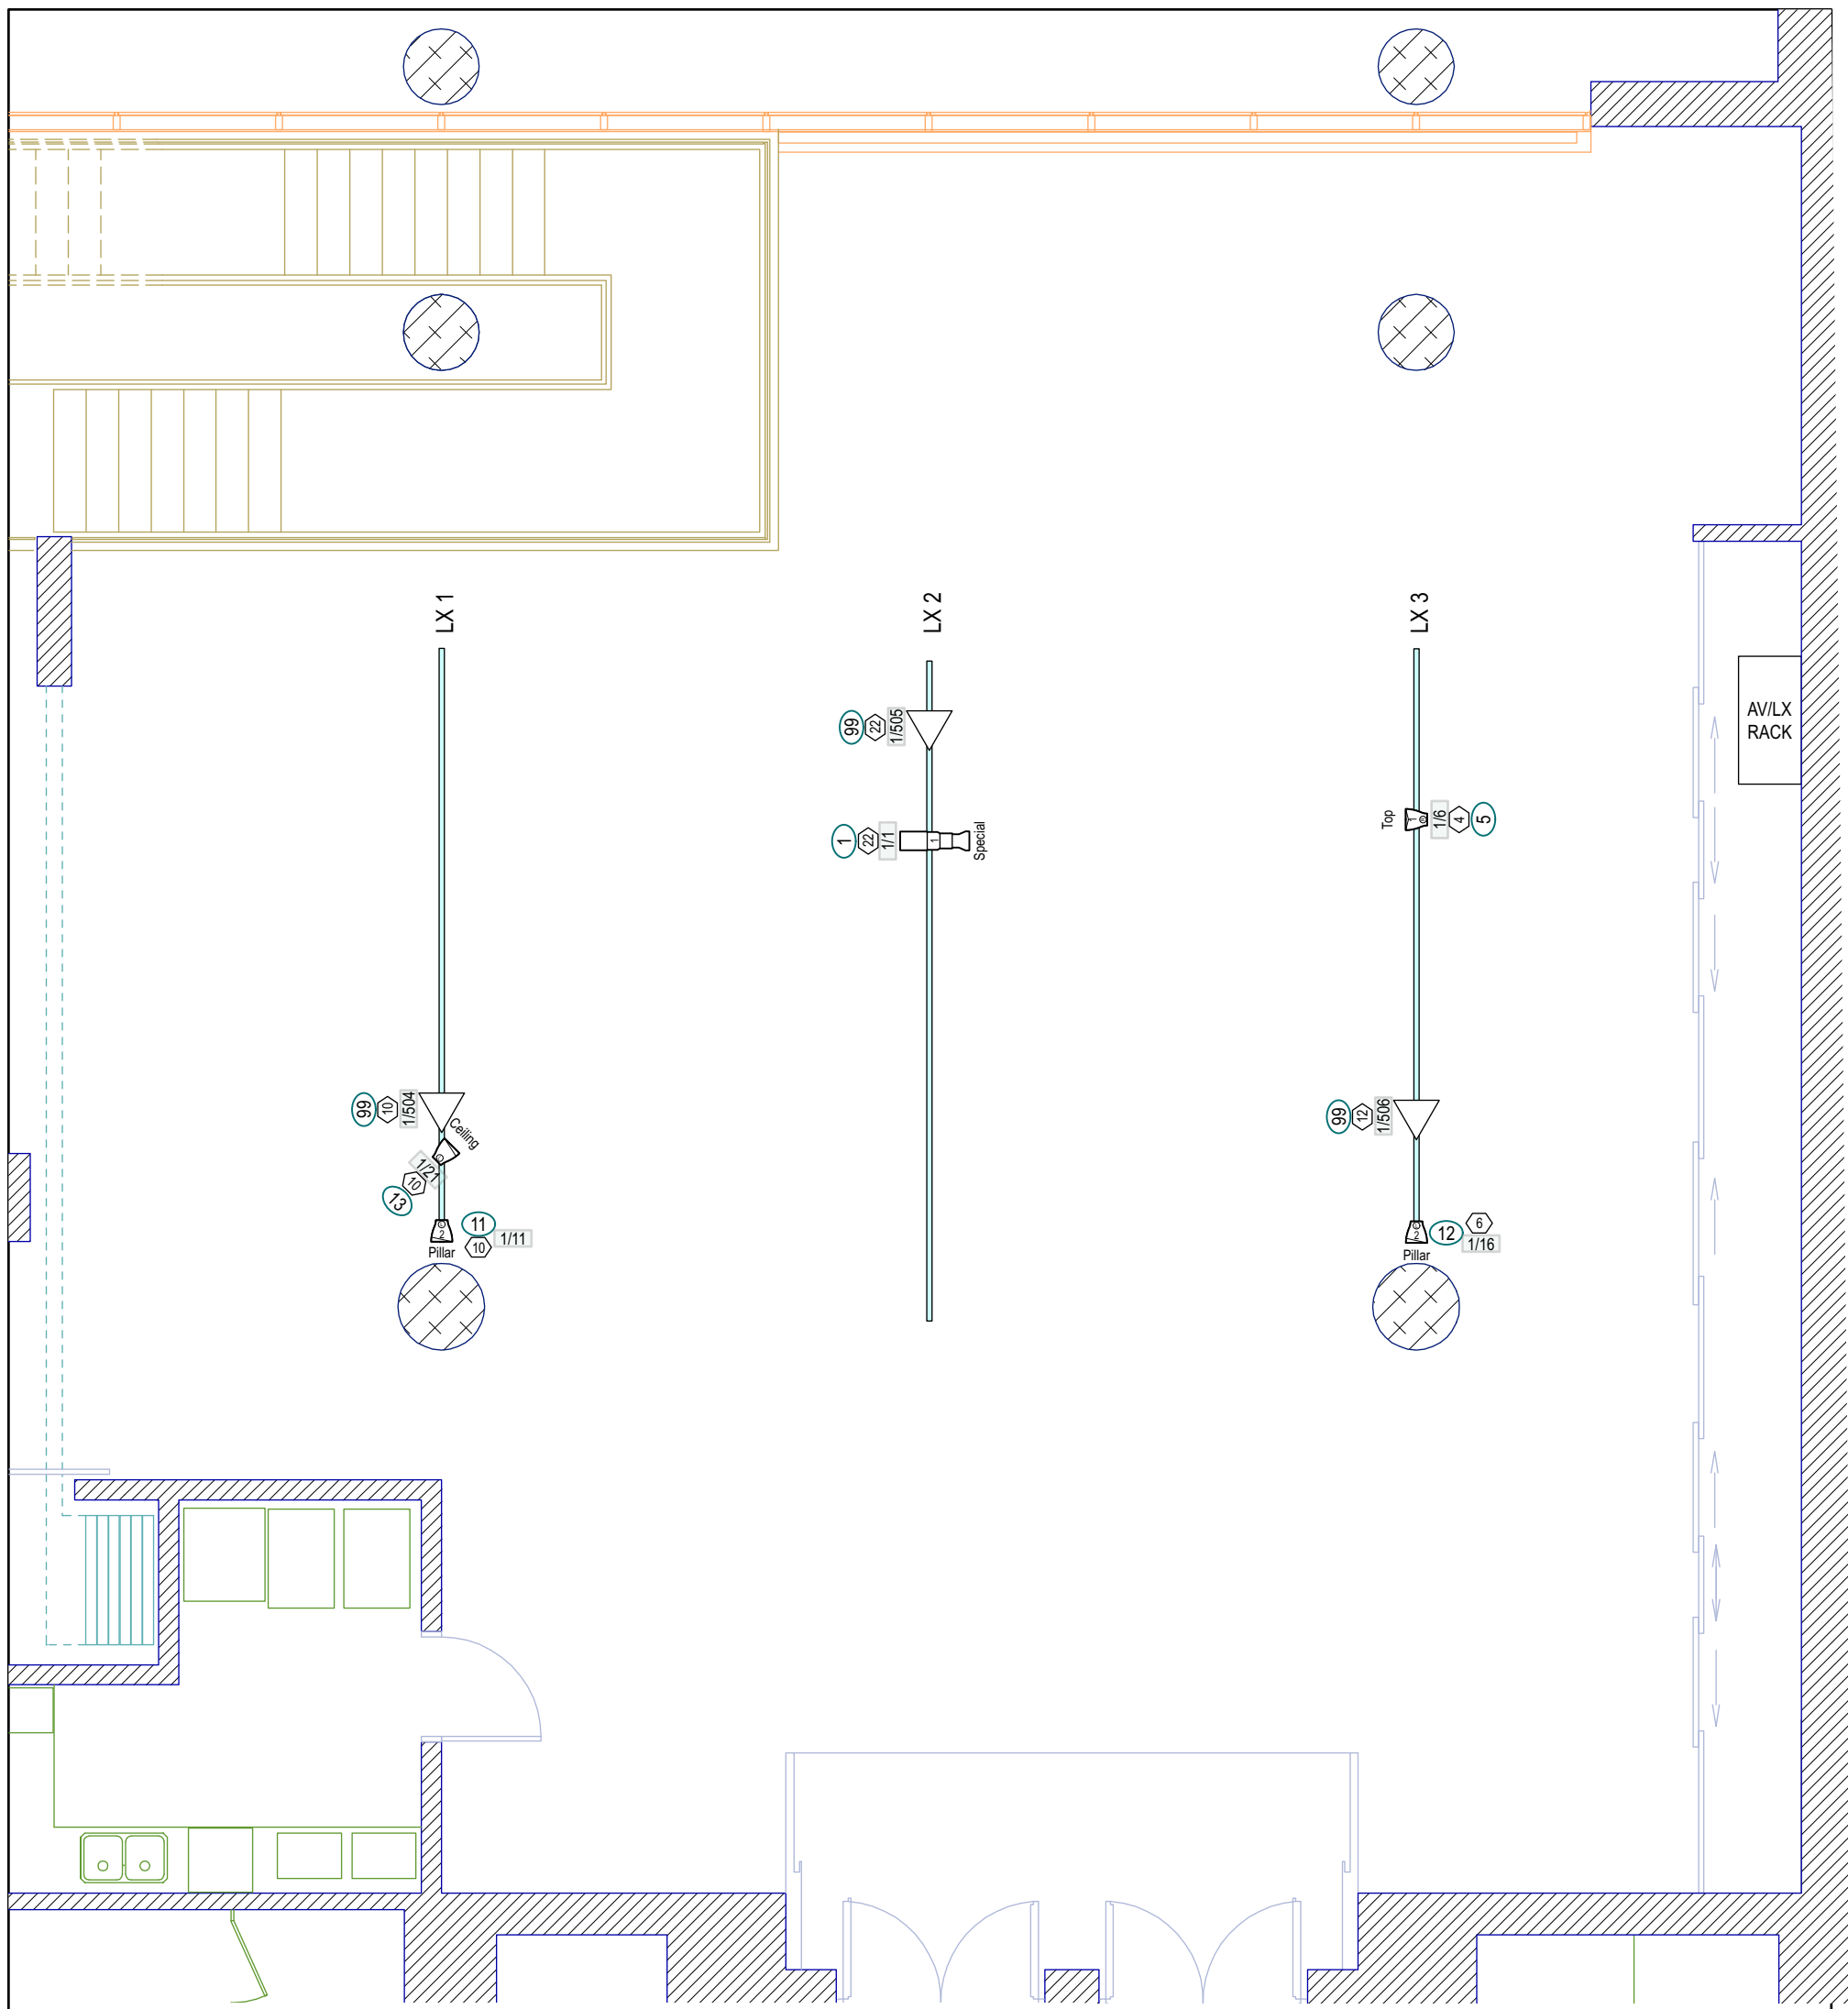

Symbol Key/Shared Fixture Inventory

	ETC ColorSource Spot 19deg	0 / 8
	ETC ColorSource Spot 26deg	0 / 10
	ETC ColorSource Spot 36deg	1 / 16
	ETC ColorSource Spot 50deg	0 / 16
	ETC ColorSource Spot 70deg	0 / 6
	ETC ColorSource Spot 90deg	0 / 2
	ETC ColorSource Spot Bodies: 1/24	
	ETC ColorSource PAR No Lens	0 / 12

Accessories

	ETC Colorsource Relay	3 / 8
	6.25in Donut	0 / 4
	Iris	0 / 6
	S4A Glass Iris Slot	0 / 2
	S4A Template Holder	0 / 19
	S4B Template Holder	0 / 20
	ETC ColorSource PAR Narrow Linear	3 / 12
	ETC ColorSource PAR Wide Round	1 / 12
	ETC ColorSource PAR Round	0 / 12
	7.5in Top Hat	0 / 12
	Color Size Count	


General Notes

1. The lighting inventory is shared with the theatre and may vary. Please contact Production to confirm.
2. DO NOT exceed 8 Colorsource fixtures per 15A circuit. Note that there are duplicate circuits in the floor and ceiling.
3. All Colorsource fixtures to be set in 5ch mode.



Drawing
Living Room - House Plot V1
Drawn By
J. Buchanan


Scale
3/16" = 1'-0"
Rev.
2021-09-21

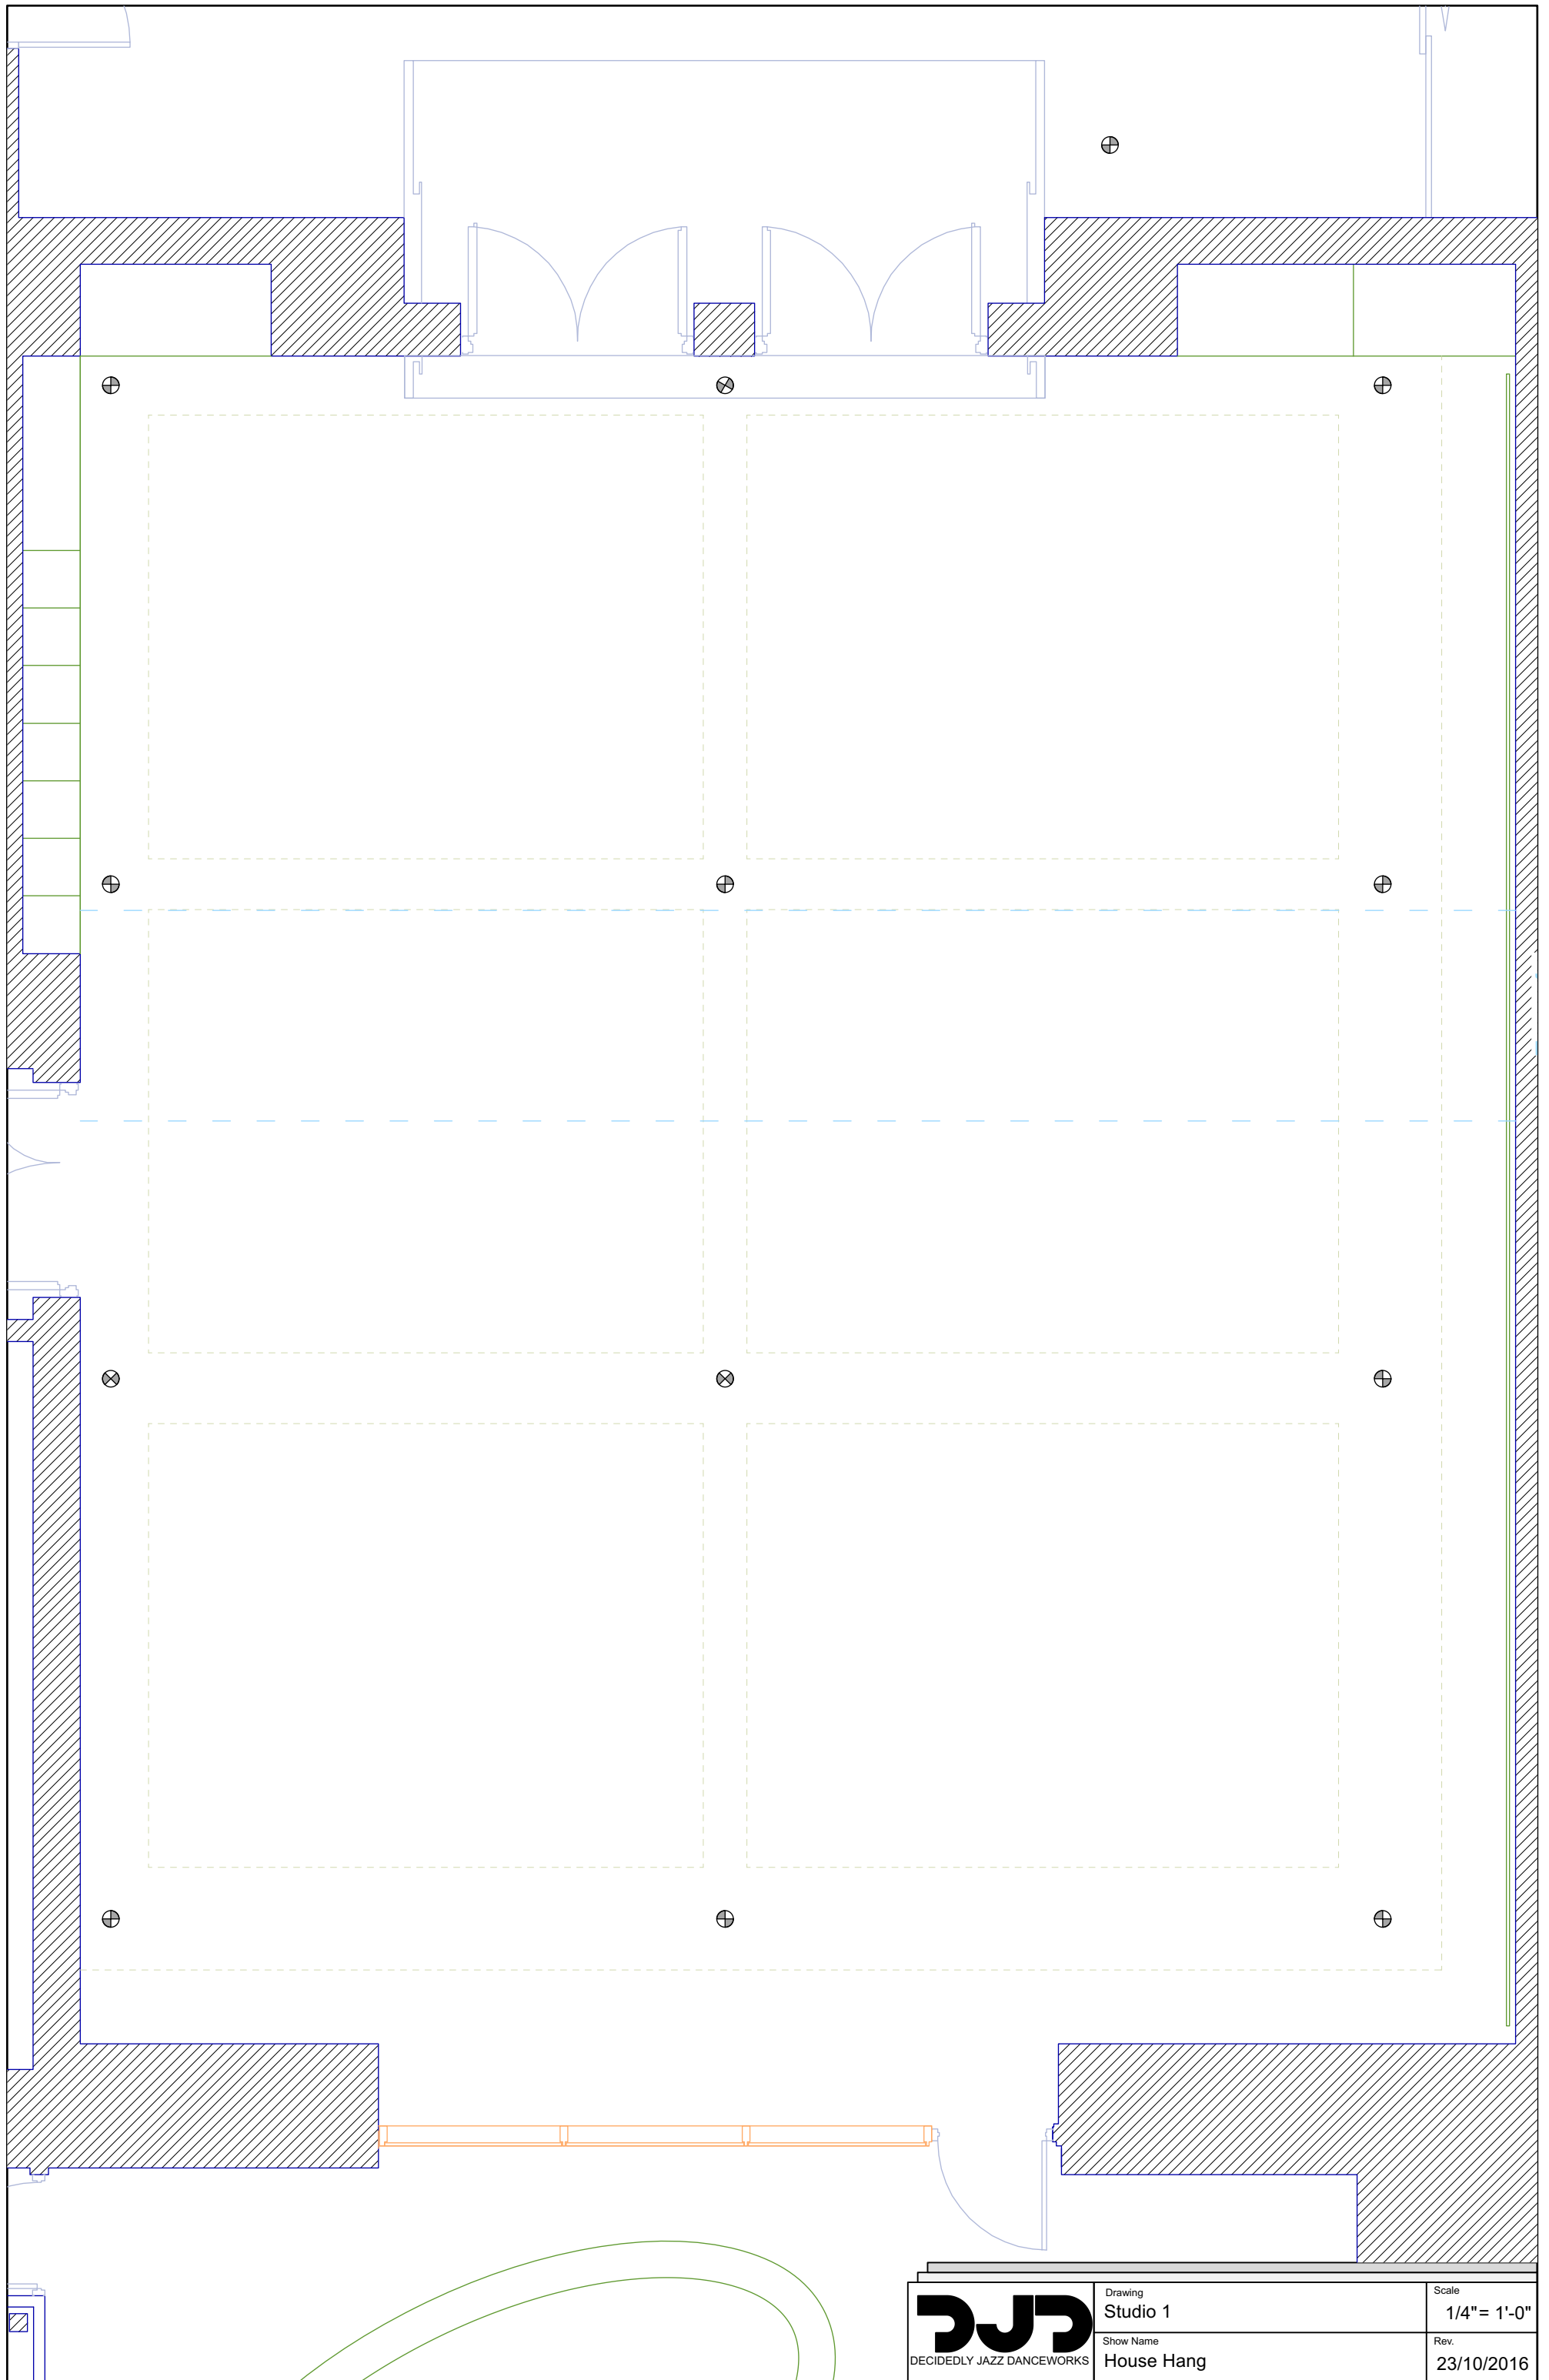

DECIDEDLY JAZZ DANCEWORKS

Drawing	Studio 1
Show Name	House Hang

Scale	1/4" = 1'-0"
Rev.	23/10/2016

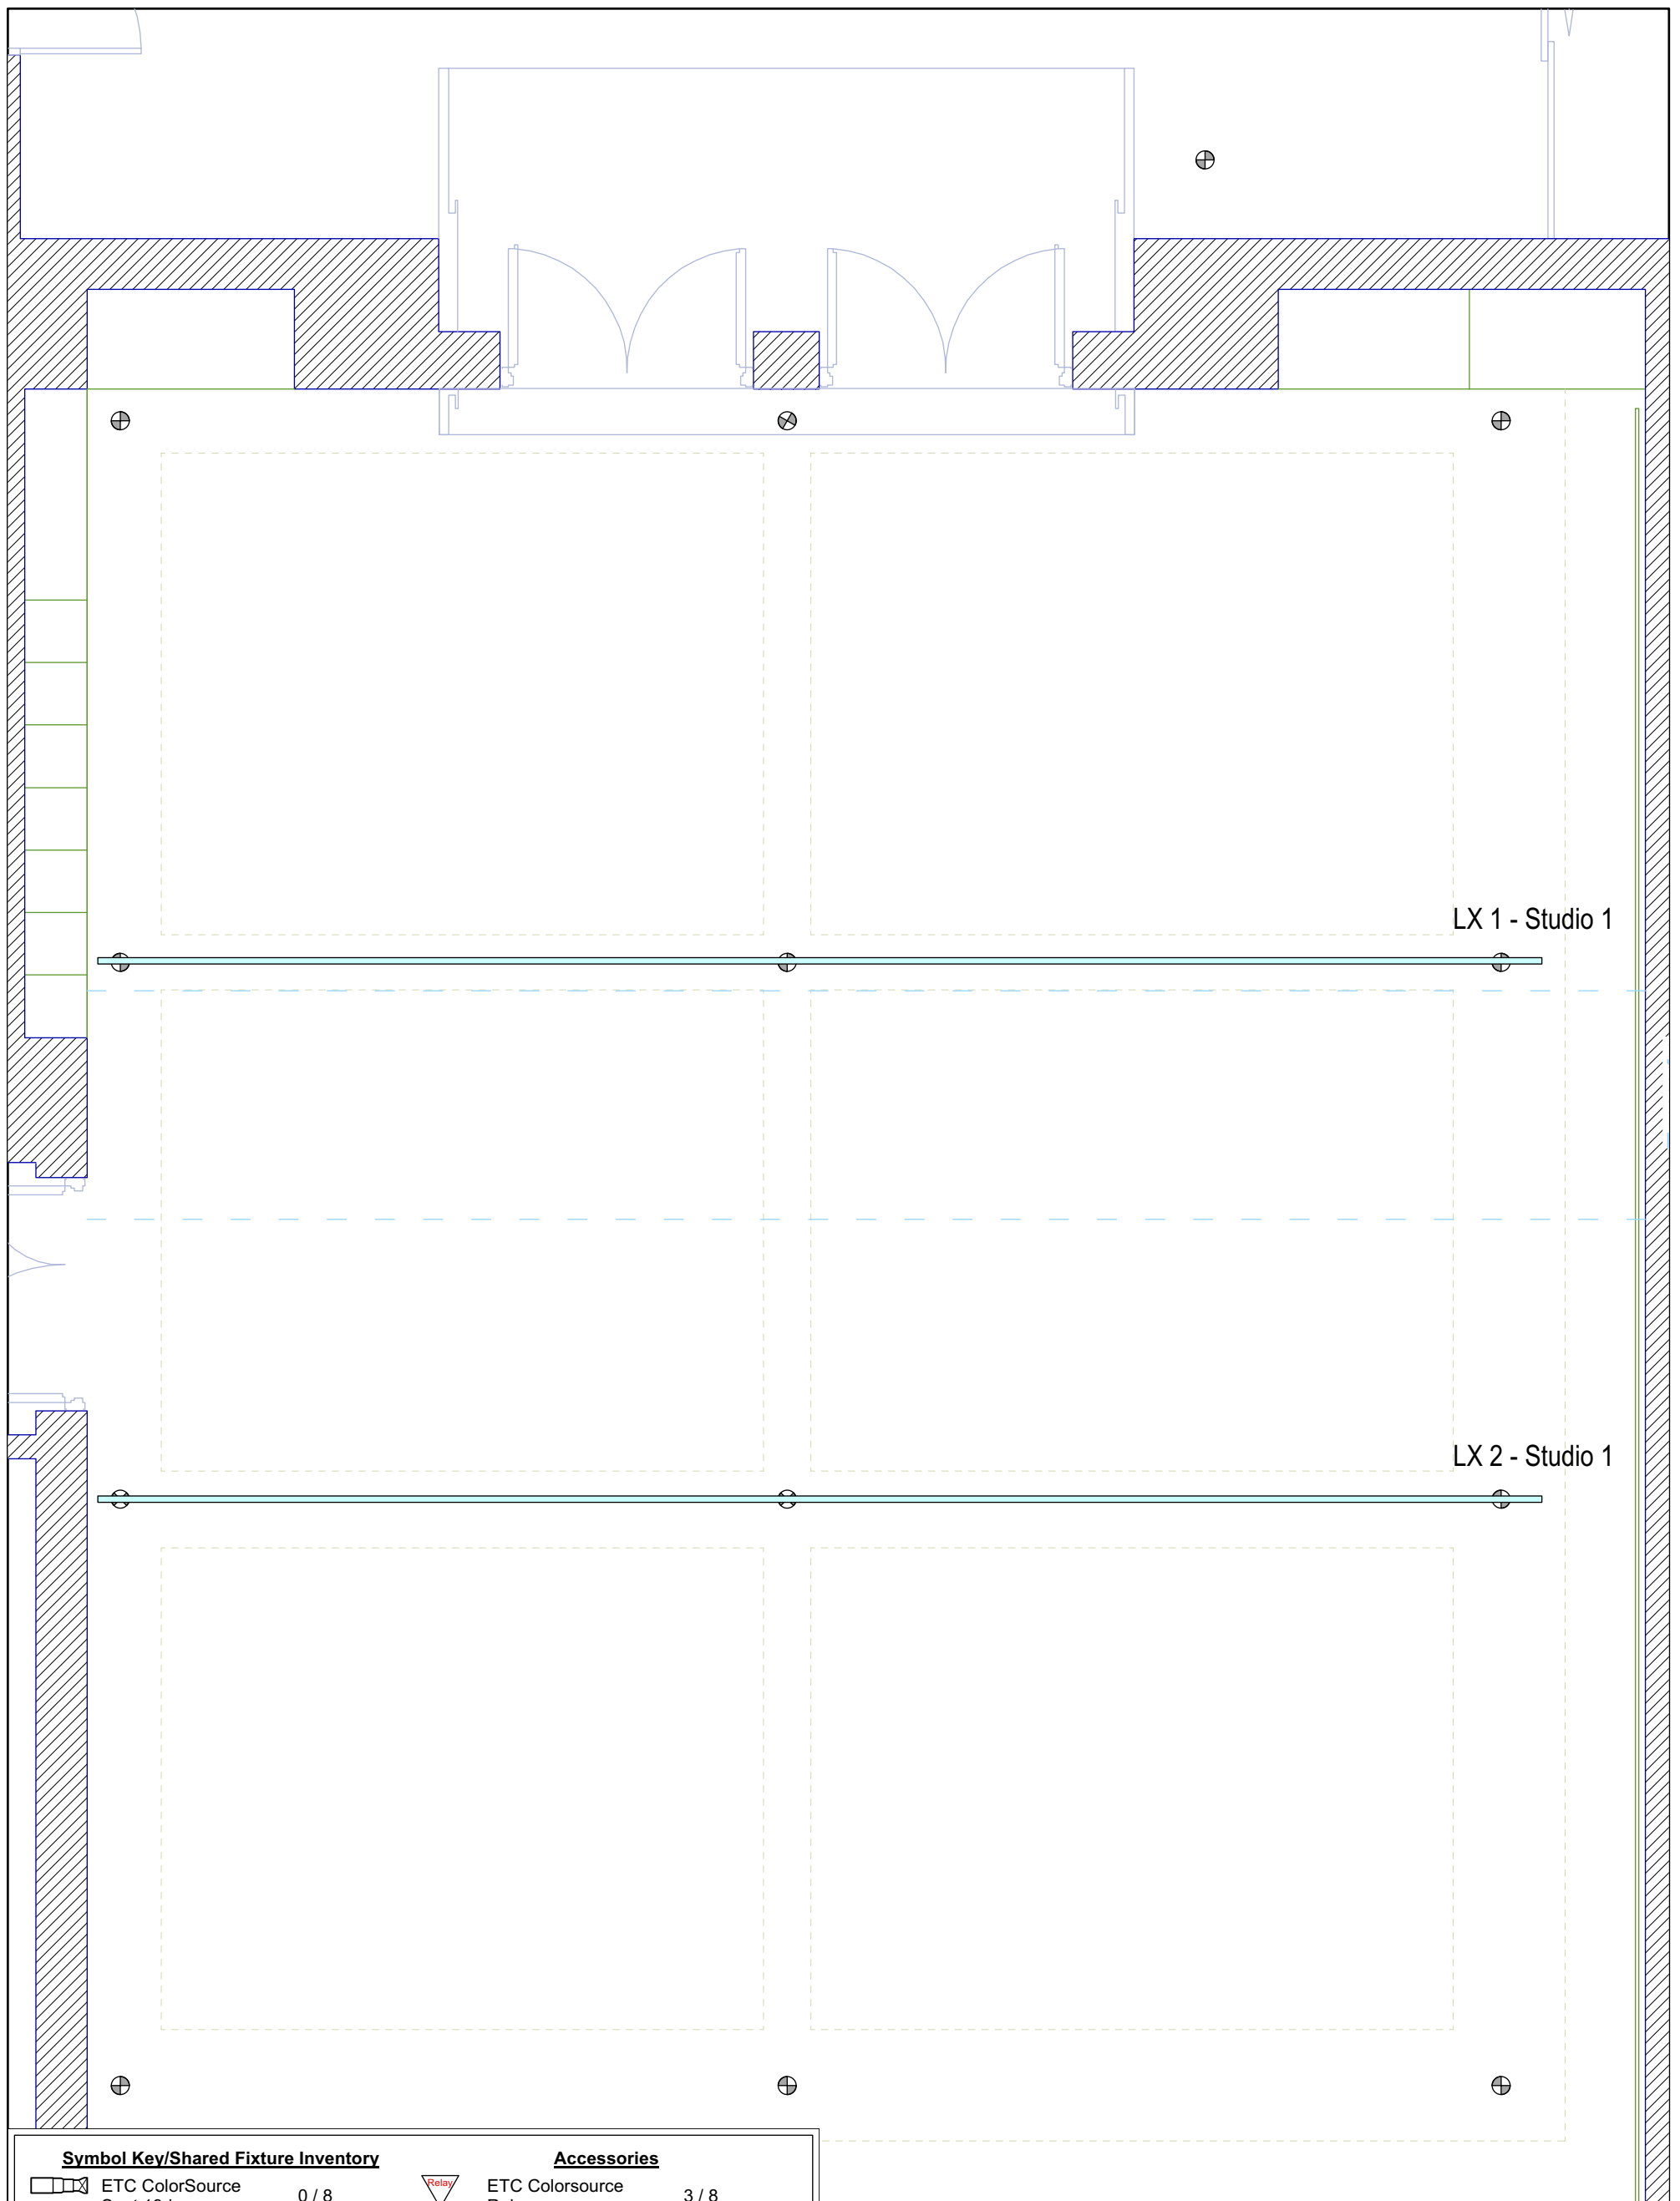

Symbol Key/Shared Fixture Inventory

Accessories

	ETC ColorSource Spot 19deg	0 / 8
	ETC ColorSource Spot 26deg	0 / 10
	ETC ColorSource Spot 36deg	1 / 16
	ETC ColorSource Spot 50deg	0 / 16
	ETC ColorSource Spot 70deg	0 / 6
	ETC ColorSource Spot 90deg	0 / 2
	ETC ColorSource PAR No Lens	0 / 12
ETC Colorsource Spot Bodies: 1/24		

	ETC Colorsource Relay	3 / 8
	6.25in Donut	0 / 4
	Iris	0 / 6
	S4A Glass Iris Slot	0 / 2
	S4A Template Holder	0 / 19
	S4B Template Holder	0 / 20
	ETC ColorSource PAR Narrow Linear	3 / 12
	ETC ColorSource PAR Wide Round	1 / 12
	ETC ColorSource PAR Round	0 / 12
	7.5in Top Hat	0 / 12
	<u>Color</u> <u>Size</u> <u>Count</u>	

General Notes

1. The lighting inventory is shared with the theatre and may vary. Please contact Production to confirm.
2. DO NOT exceed 8 Colorsource fixtures per 15A circuit. Note that there are duplicate circuits in the floor and ceiling.
3. All Colorsource fixtures to be set in 5ch mode.



Drawing
Studio 1

Show Name
House Hang

Scale
1/4" = 1'-0"

Rev.
23/10/2016