


Furniture Legend

- 11 36" x 60" Folding Tables
 Linens (Black)
- 6
 High Top Tables, beige wood (no linens)
- 24
 Stools for High Tops, dark grey
- 38
 Cushioned Chairs, olive green (no arms)
- 90
 Plastic Chairs, beige (no arms)

 <small>DECIDEDLY JAZZ DANCEWORKS</small>	Drawing Floor Plan	Scale 3/32" = 1'-0"
	Show Name House Hang	Rev. 23/10/2016

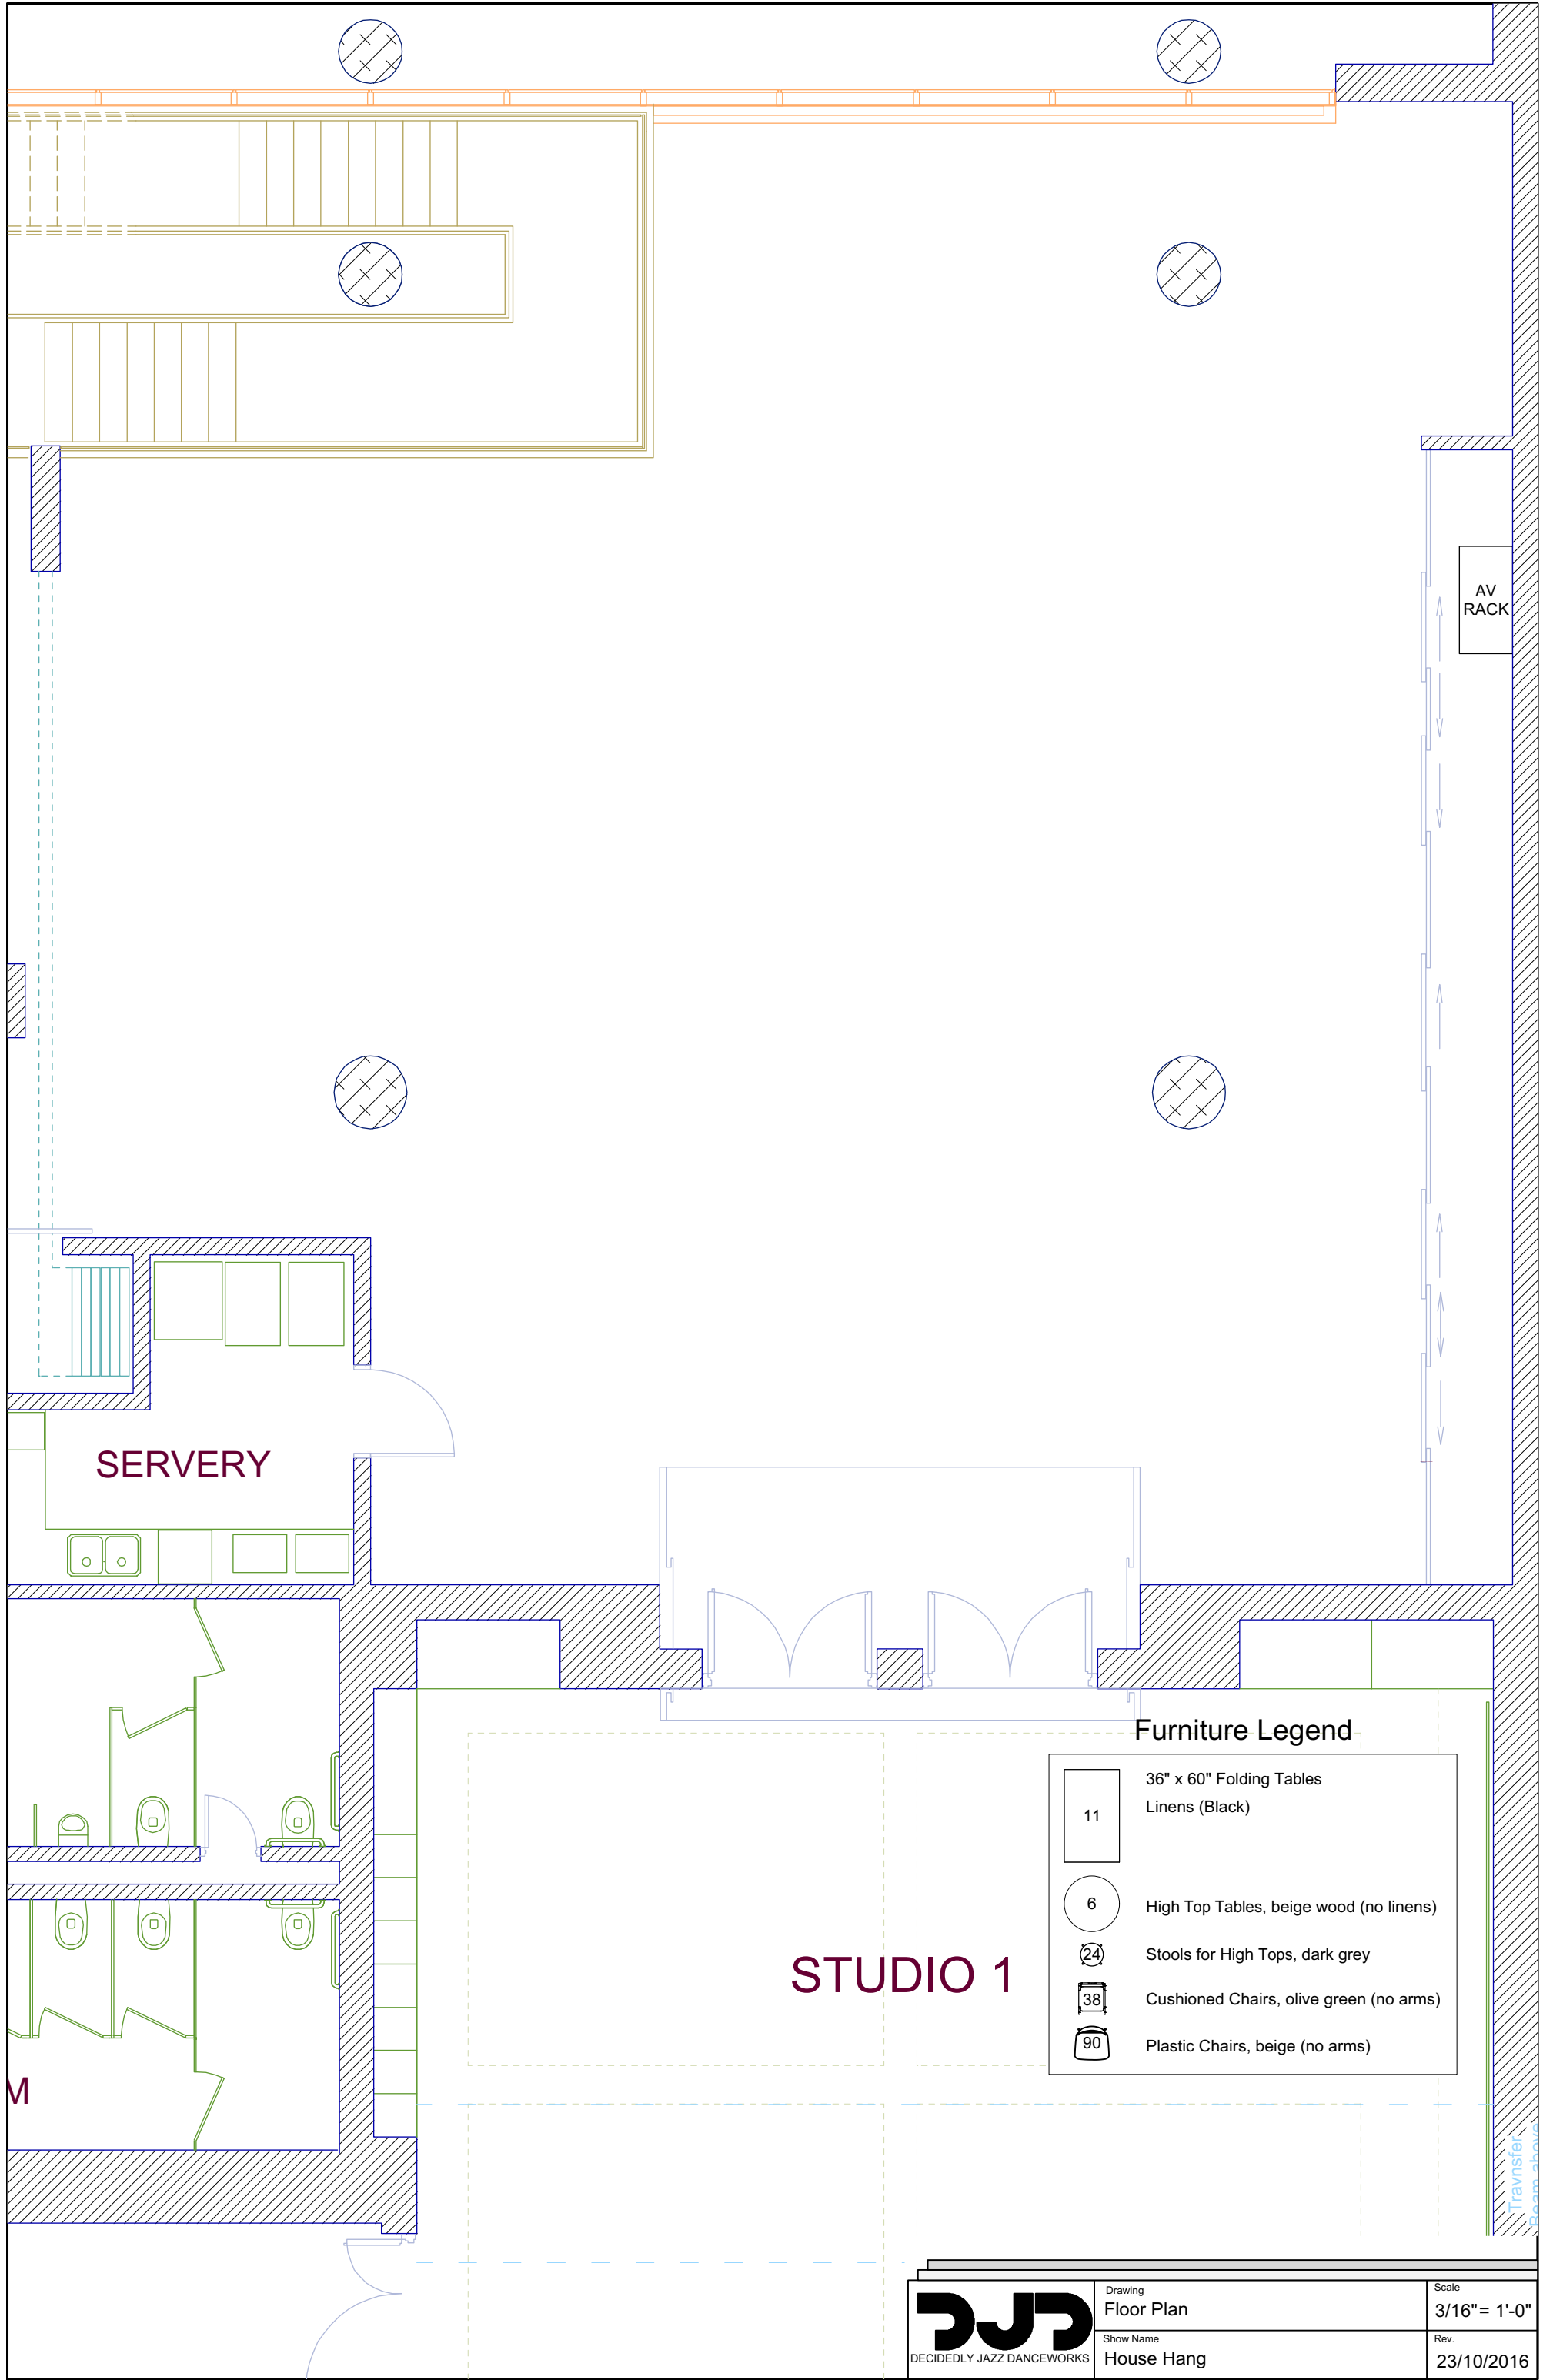

SERVERY

STUDIO 1


AV RACK


Furniture Legend

11	36" x 60" Folding Tables Linens (Black)
6	High Top Tables, beige wood (no linens)
24	Stools for High Tops, dark grey
38	Cushioned Chairs, olive green (no arms)
90	Plastic Chairs, beige (no arms)


M


Travnster
Broom, chairs

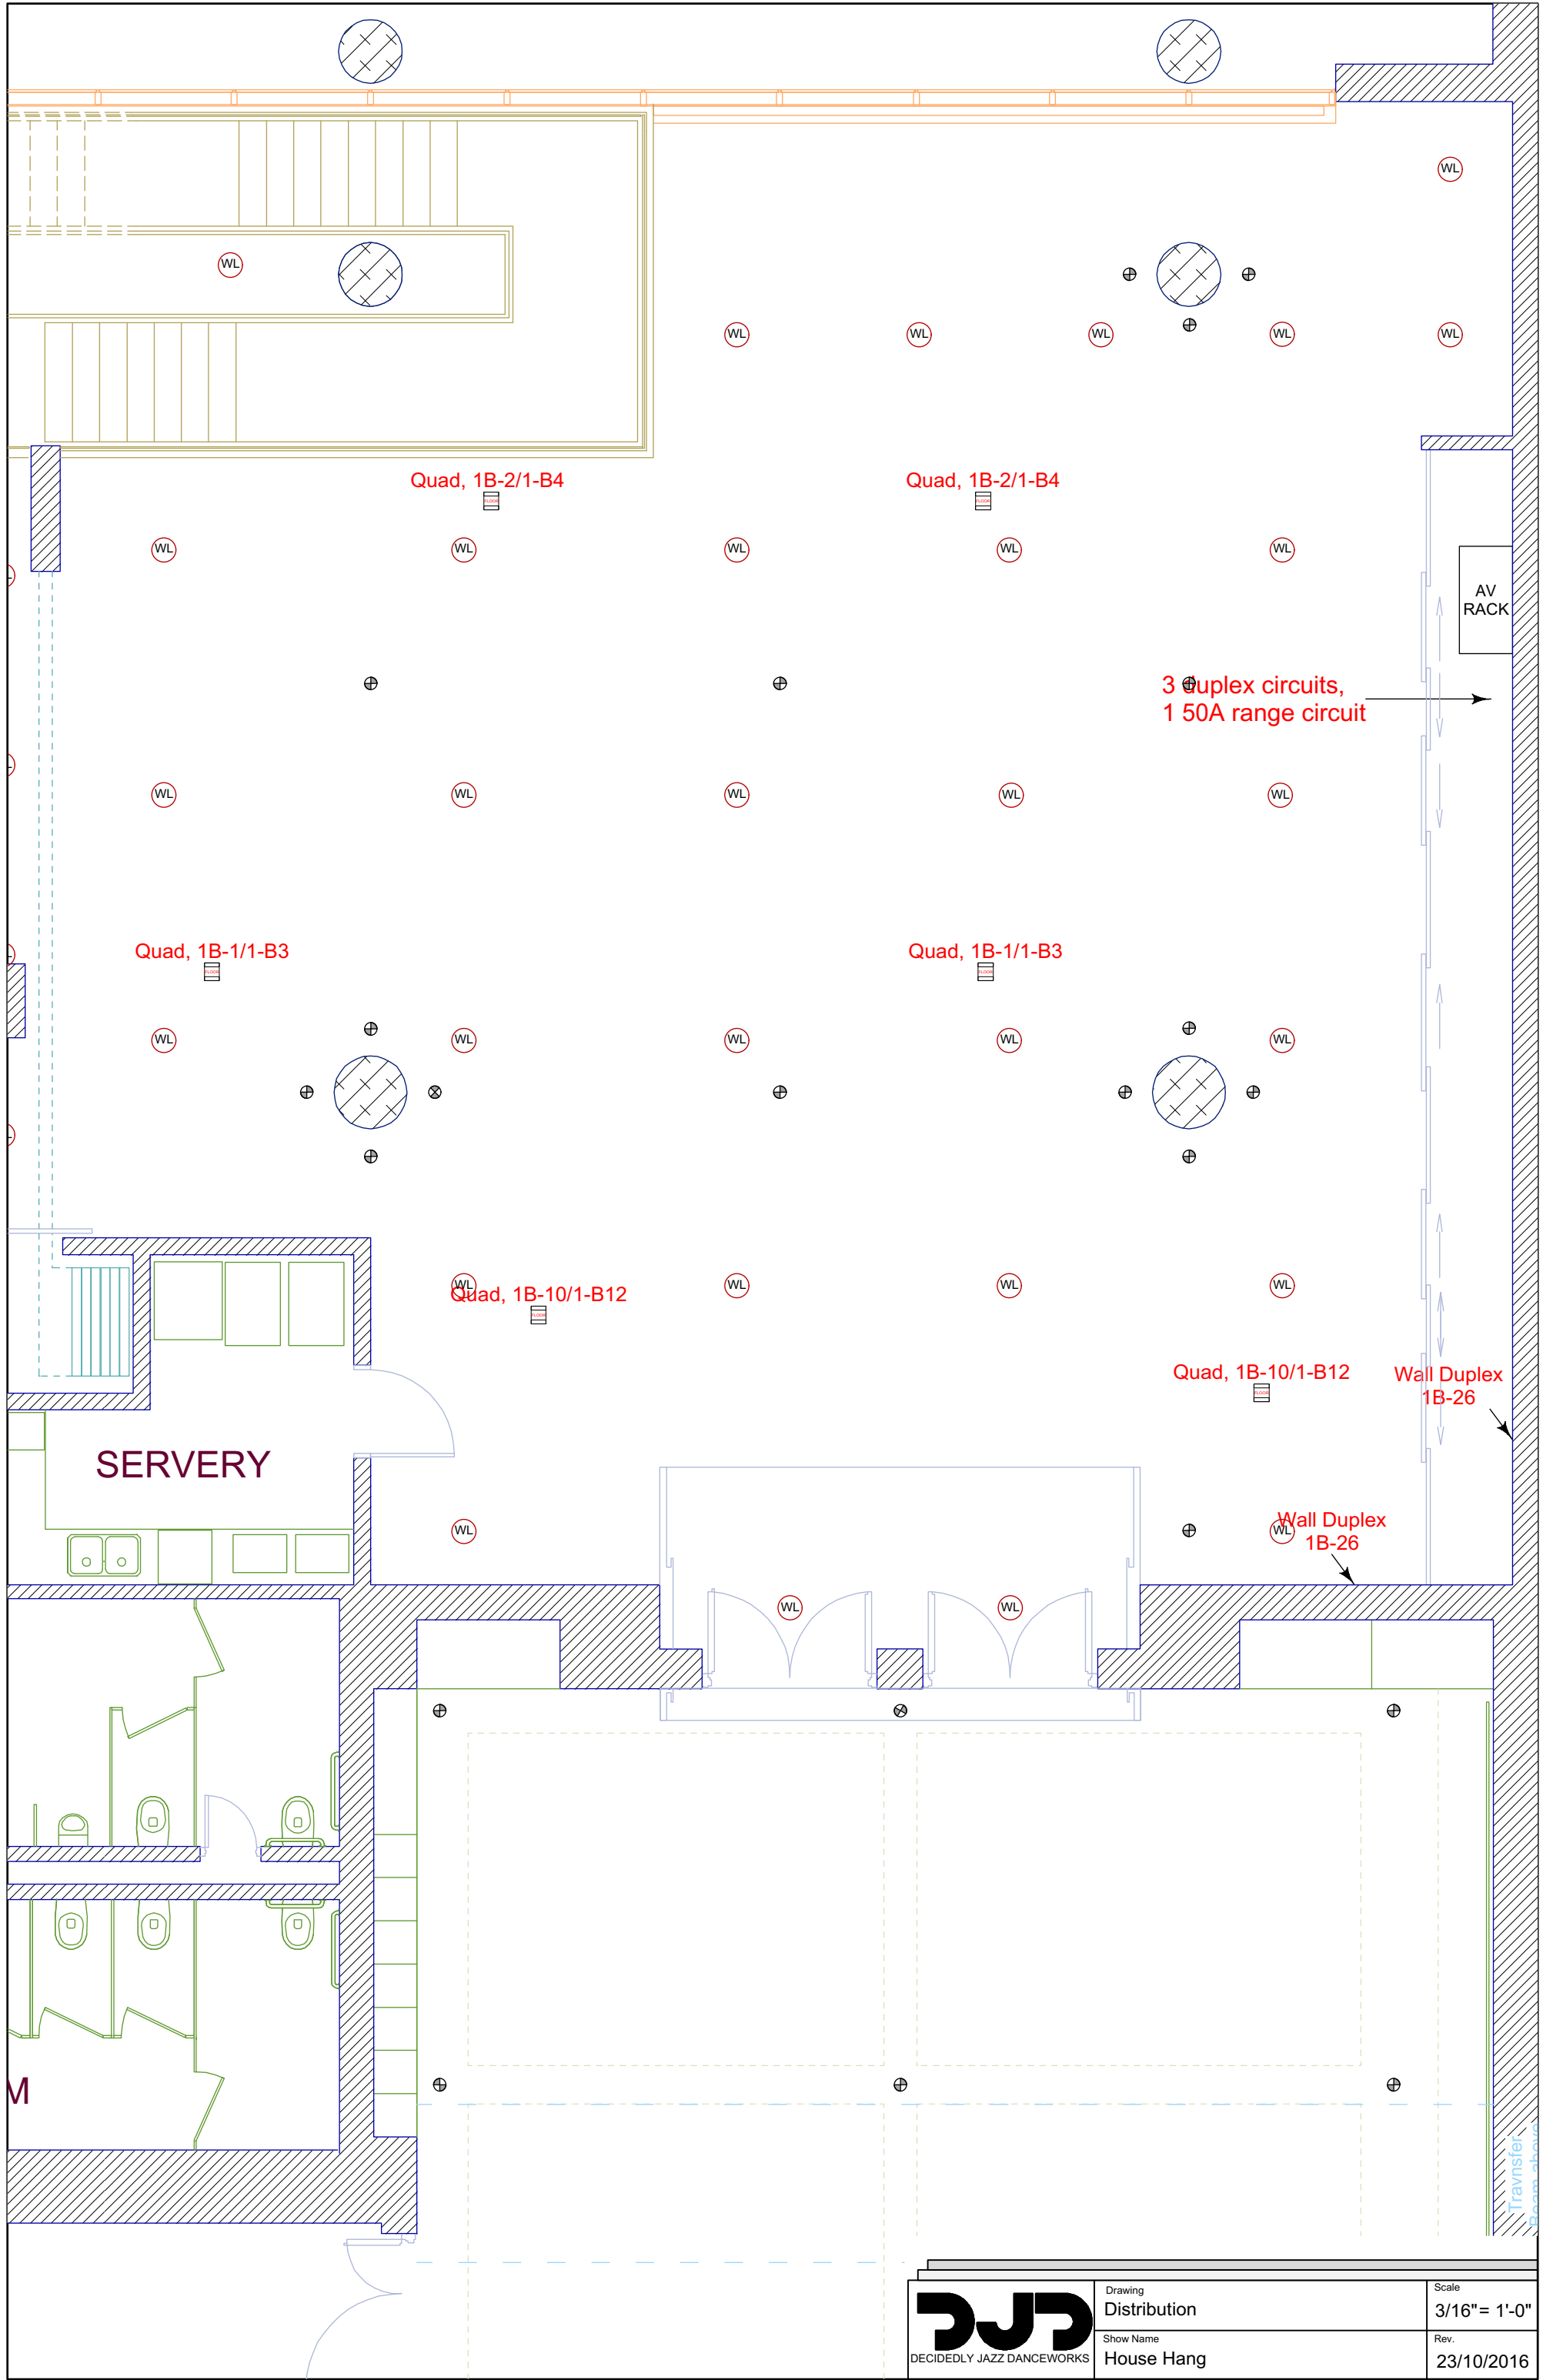

 DECIDEDLY JAZZ DANCEWORKS	Drawing Distribution	Scale 3/16" = 1'-0"
	Show Name House Hang	Rev. 23/10/2016

Travnster
Broom, abnova

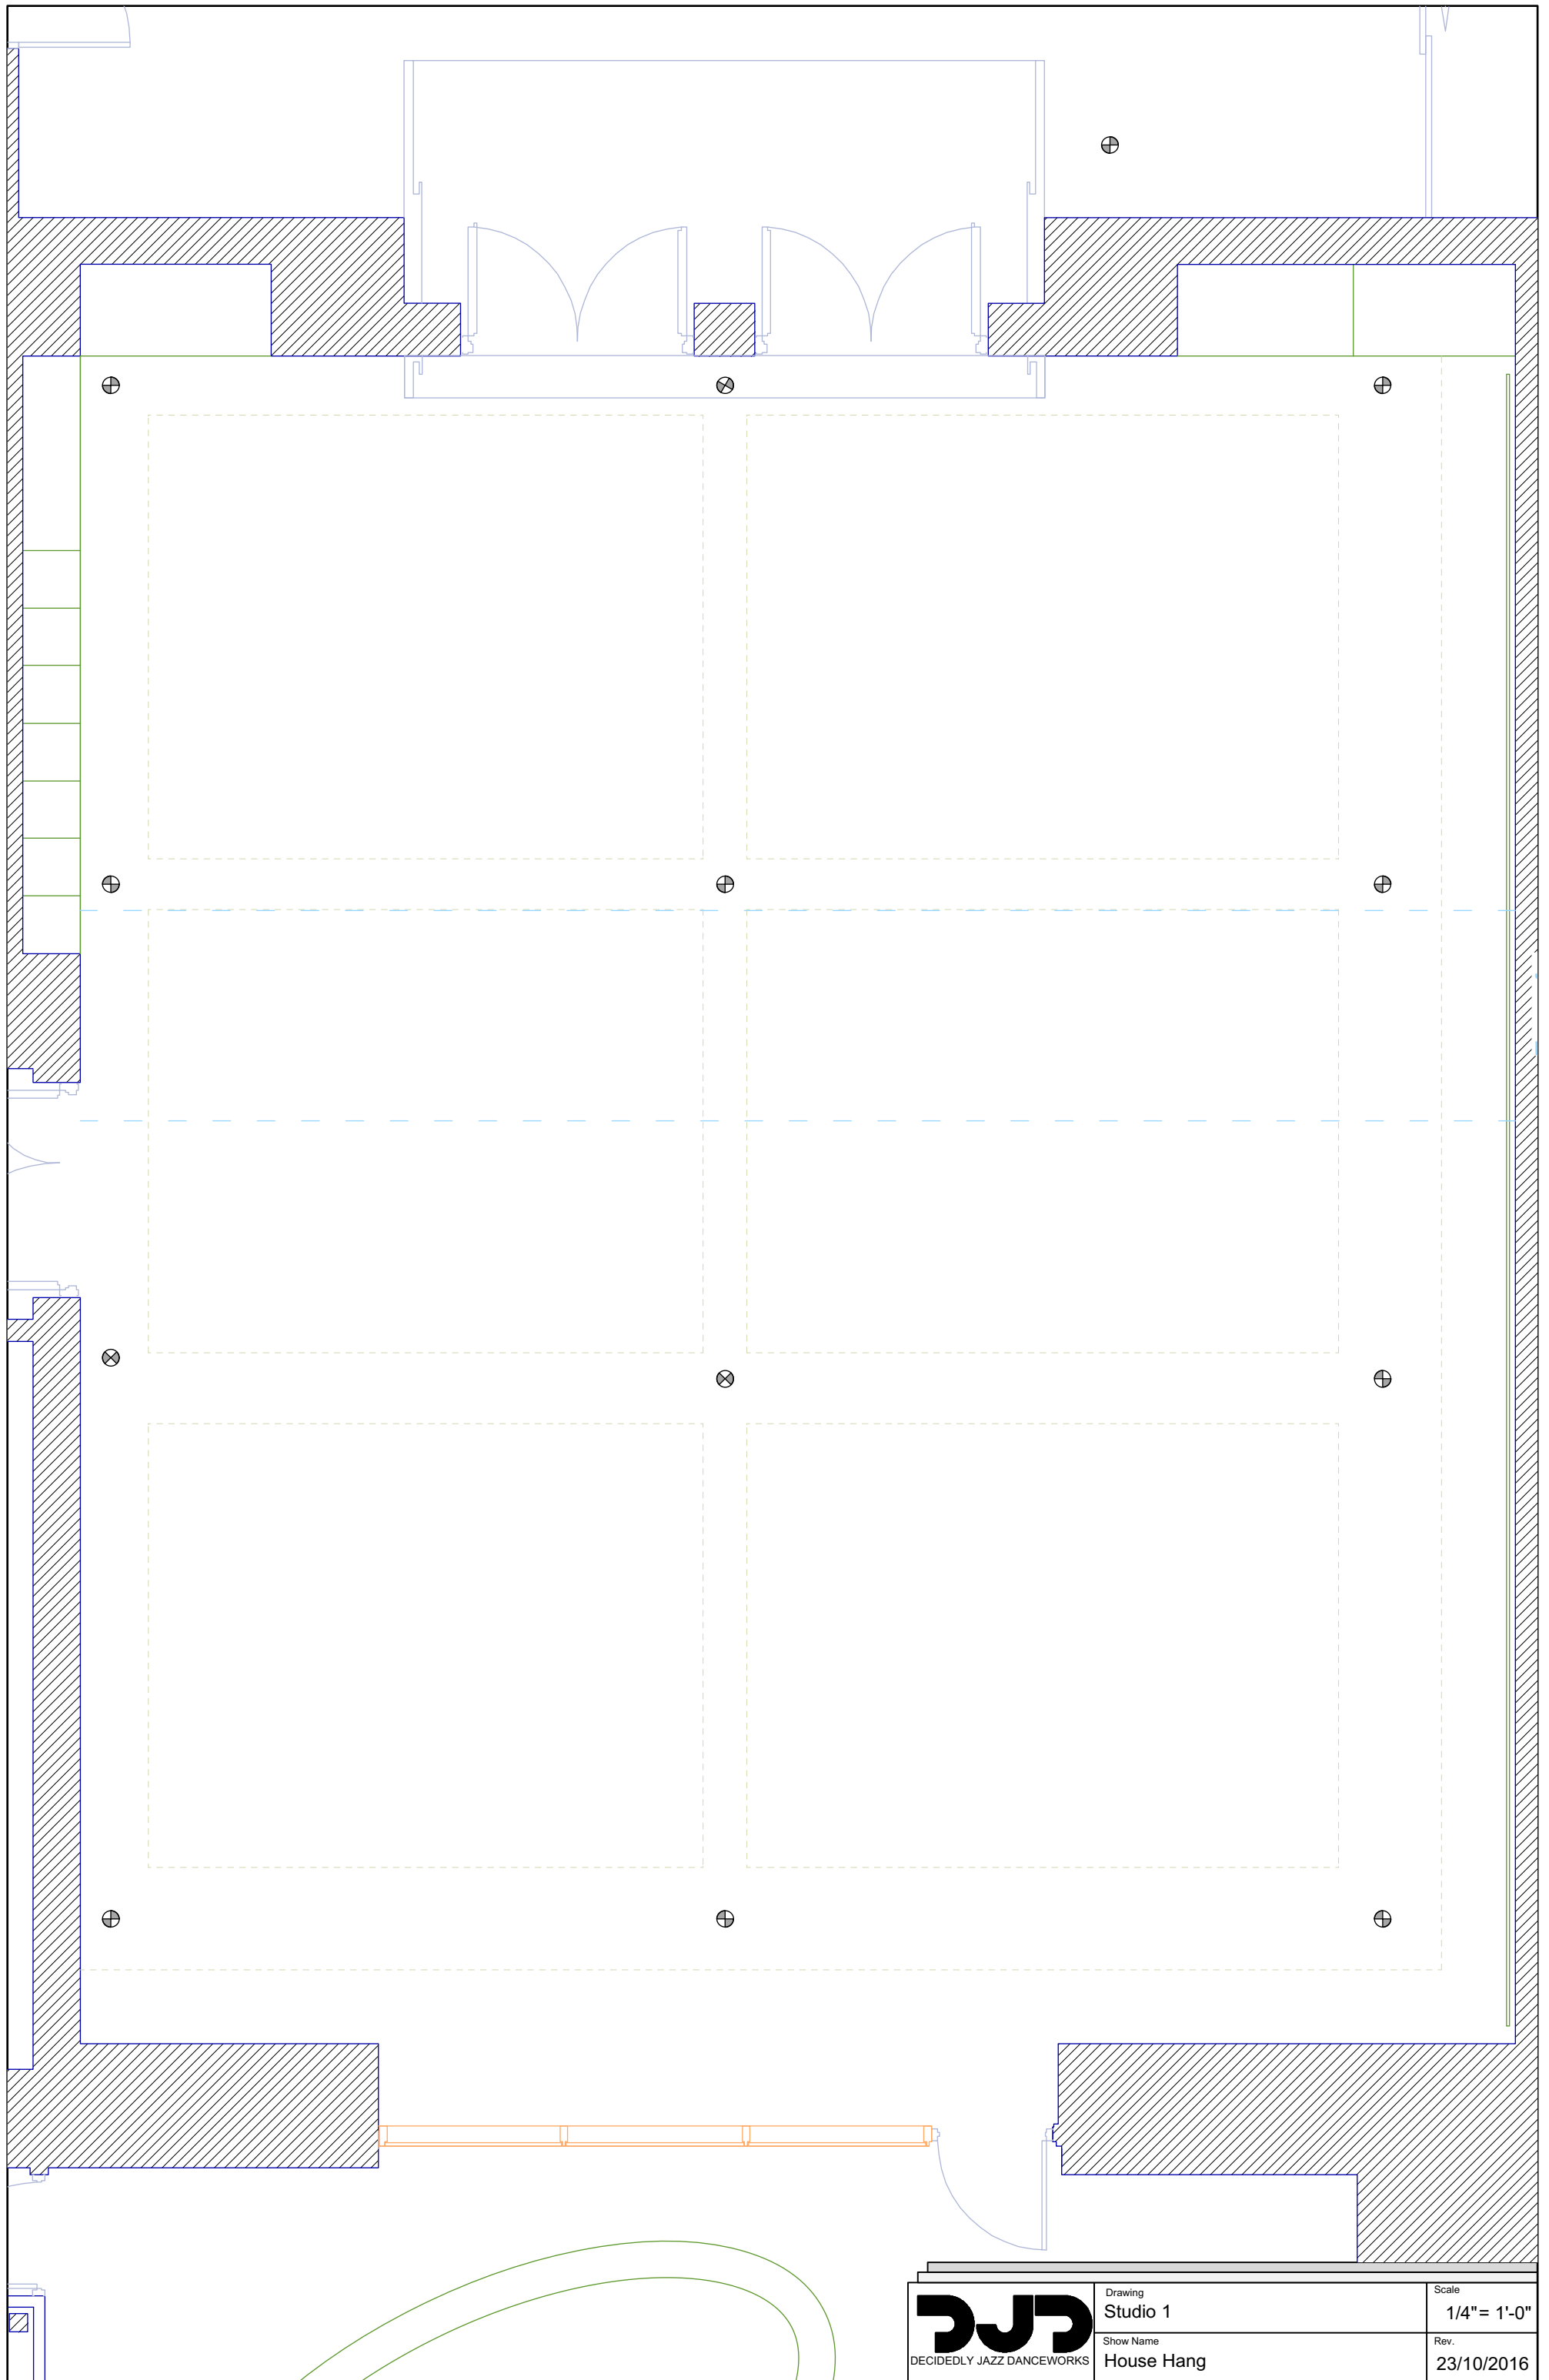

 DECIDEDLY JAZZ DANCEWORKS	Drawing Studio 1	Scale 1/4" = 1'-0"
	Show Name House Hang	Rev. 23/10/2016